


THIS SITE SKETCH WAS
PREPARED WITHOUT BENEFIT OF
SURVEY OR TITLE REPORT.

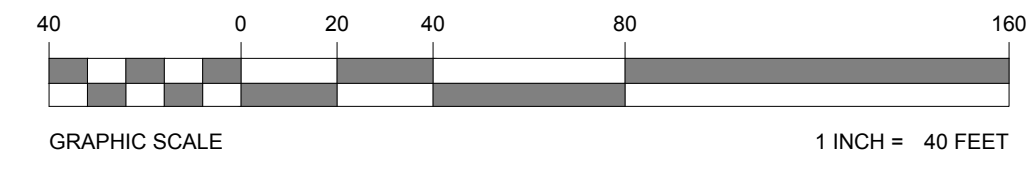

BOHLER ENGINEERING

CIVIL & CONSULTING ENGINEERS
SURVEYORS
PROJECT MANAGERS
ENVIRONMENTAL CONSULTANTS
LANDSCAPE ARCHITECTS

CORPORATE OFFICE:
WARREN, NJ

OFFICES:
• BURLINGHAM, MA
• BOVIE, MD
• TOWSON, MD
• PHILADELPHIA, PA
• STERLING, VA
• ROCKY HILL, CT
• CENTER VALLEY, PA
• TAMPA, FL
• FORT LAUDERDALE, FL

LANDSCAPE ARCHITECTS REGISTERED IN THE STATE OF NEW JERSEY
REGISTERED PROFESSIONAL ENGINEERS IN THE STATES OF NEW JERSEY, PENNSYLVANIA, AND FLORIDA
REGISTERED SURVEYORS IN THE STATES OF NEW JERSEY, PENNSYLVANIA, AND FLORIDA

REVISIONS			
REV	DATE	COMMENT	DRAWN BY / CHECKED BY

PROTECT YOURSELF
A PHONE CALL CAN BE YOUR INSURANCE POLICY

WHAT YOU DON'T KNOW CAN HURT YOU
THE STATE OF NEW JERSEY REQUIRES NOTIFICATION OF EXCAVATORS, DESIGNERS, OR ANY PERSON PREPARING TO DISTURB THE EARTH'S SURFACE ANYWHERE IN THE STATE
THIS DRAWING IS INTENDED FOR MUNICIPAL ADOPTION, REVIEW AND APPROVAL. IT IS NOT INTENDED AS A CONSTRUCTION DOCUMENT UNLESS INDICATED OTHERWISE.

FOR CONCEPT PURPOSES ONLY

PROJECT No.: J100654.01
DRAWN BY: ML
CHECKED BY: LM
DATE: 01/20/15
SCALE: AS NOTED
CAD ID.: FAST FOOD CONCEPT

PROJECT:
CONCEPT PLAN
FOR
VITA & VITA REALTY CORP

PROPOSED SITE IMPROVEMENTS
BLOCK 22, LOTS 304 & 309
COMLY ROAD & MAIN STREET
BOROUGH OF LINCOLN PARK
MORRIS COUNTY, NJ

BOHLER ENGINEERING
REGISTERED PROFESSIONAL ENGINEER
35 TECHNOLOGY DRIVE
WARREN, NJ 07059
Phone: (908) 688-8300
Fax: (908) 754-4401
www.BohlerEngineering.com

D.F. WISOTSKY
PROFESSIONAL ENGINEER
NEW JERSEY LICENSE No. 42951
CONNECTICUT LICENSE No. 22098
NEW YORK LICENSE No. 073745

SHEET TITLE:
FAST FOOD CONCEPT
SHEET NUMBER:
1
OF 1
REVISION 0 - 01/20/15

C:\2010\100654\CONCEPTS\FAST FOOD CONCEPT.dwg - LAYOUT - FAST FOOD